


- Key
- Site Boundary
 - Memorial Wall
 - NIE networks lease area (Substation)
 - NIE networks easment 4.0m wide minimum right of way for access

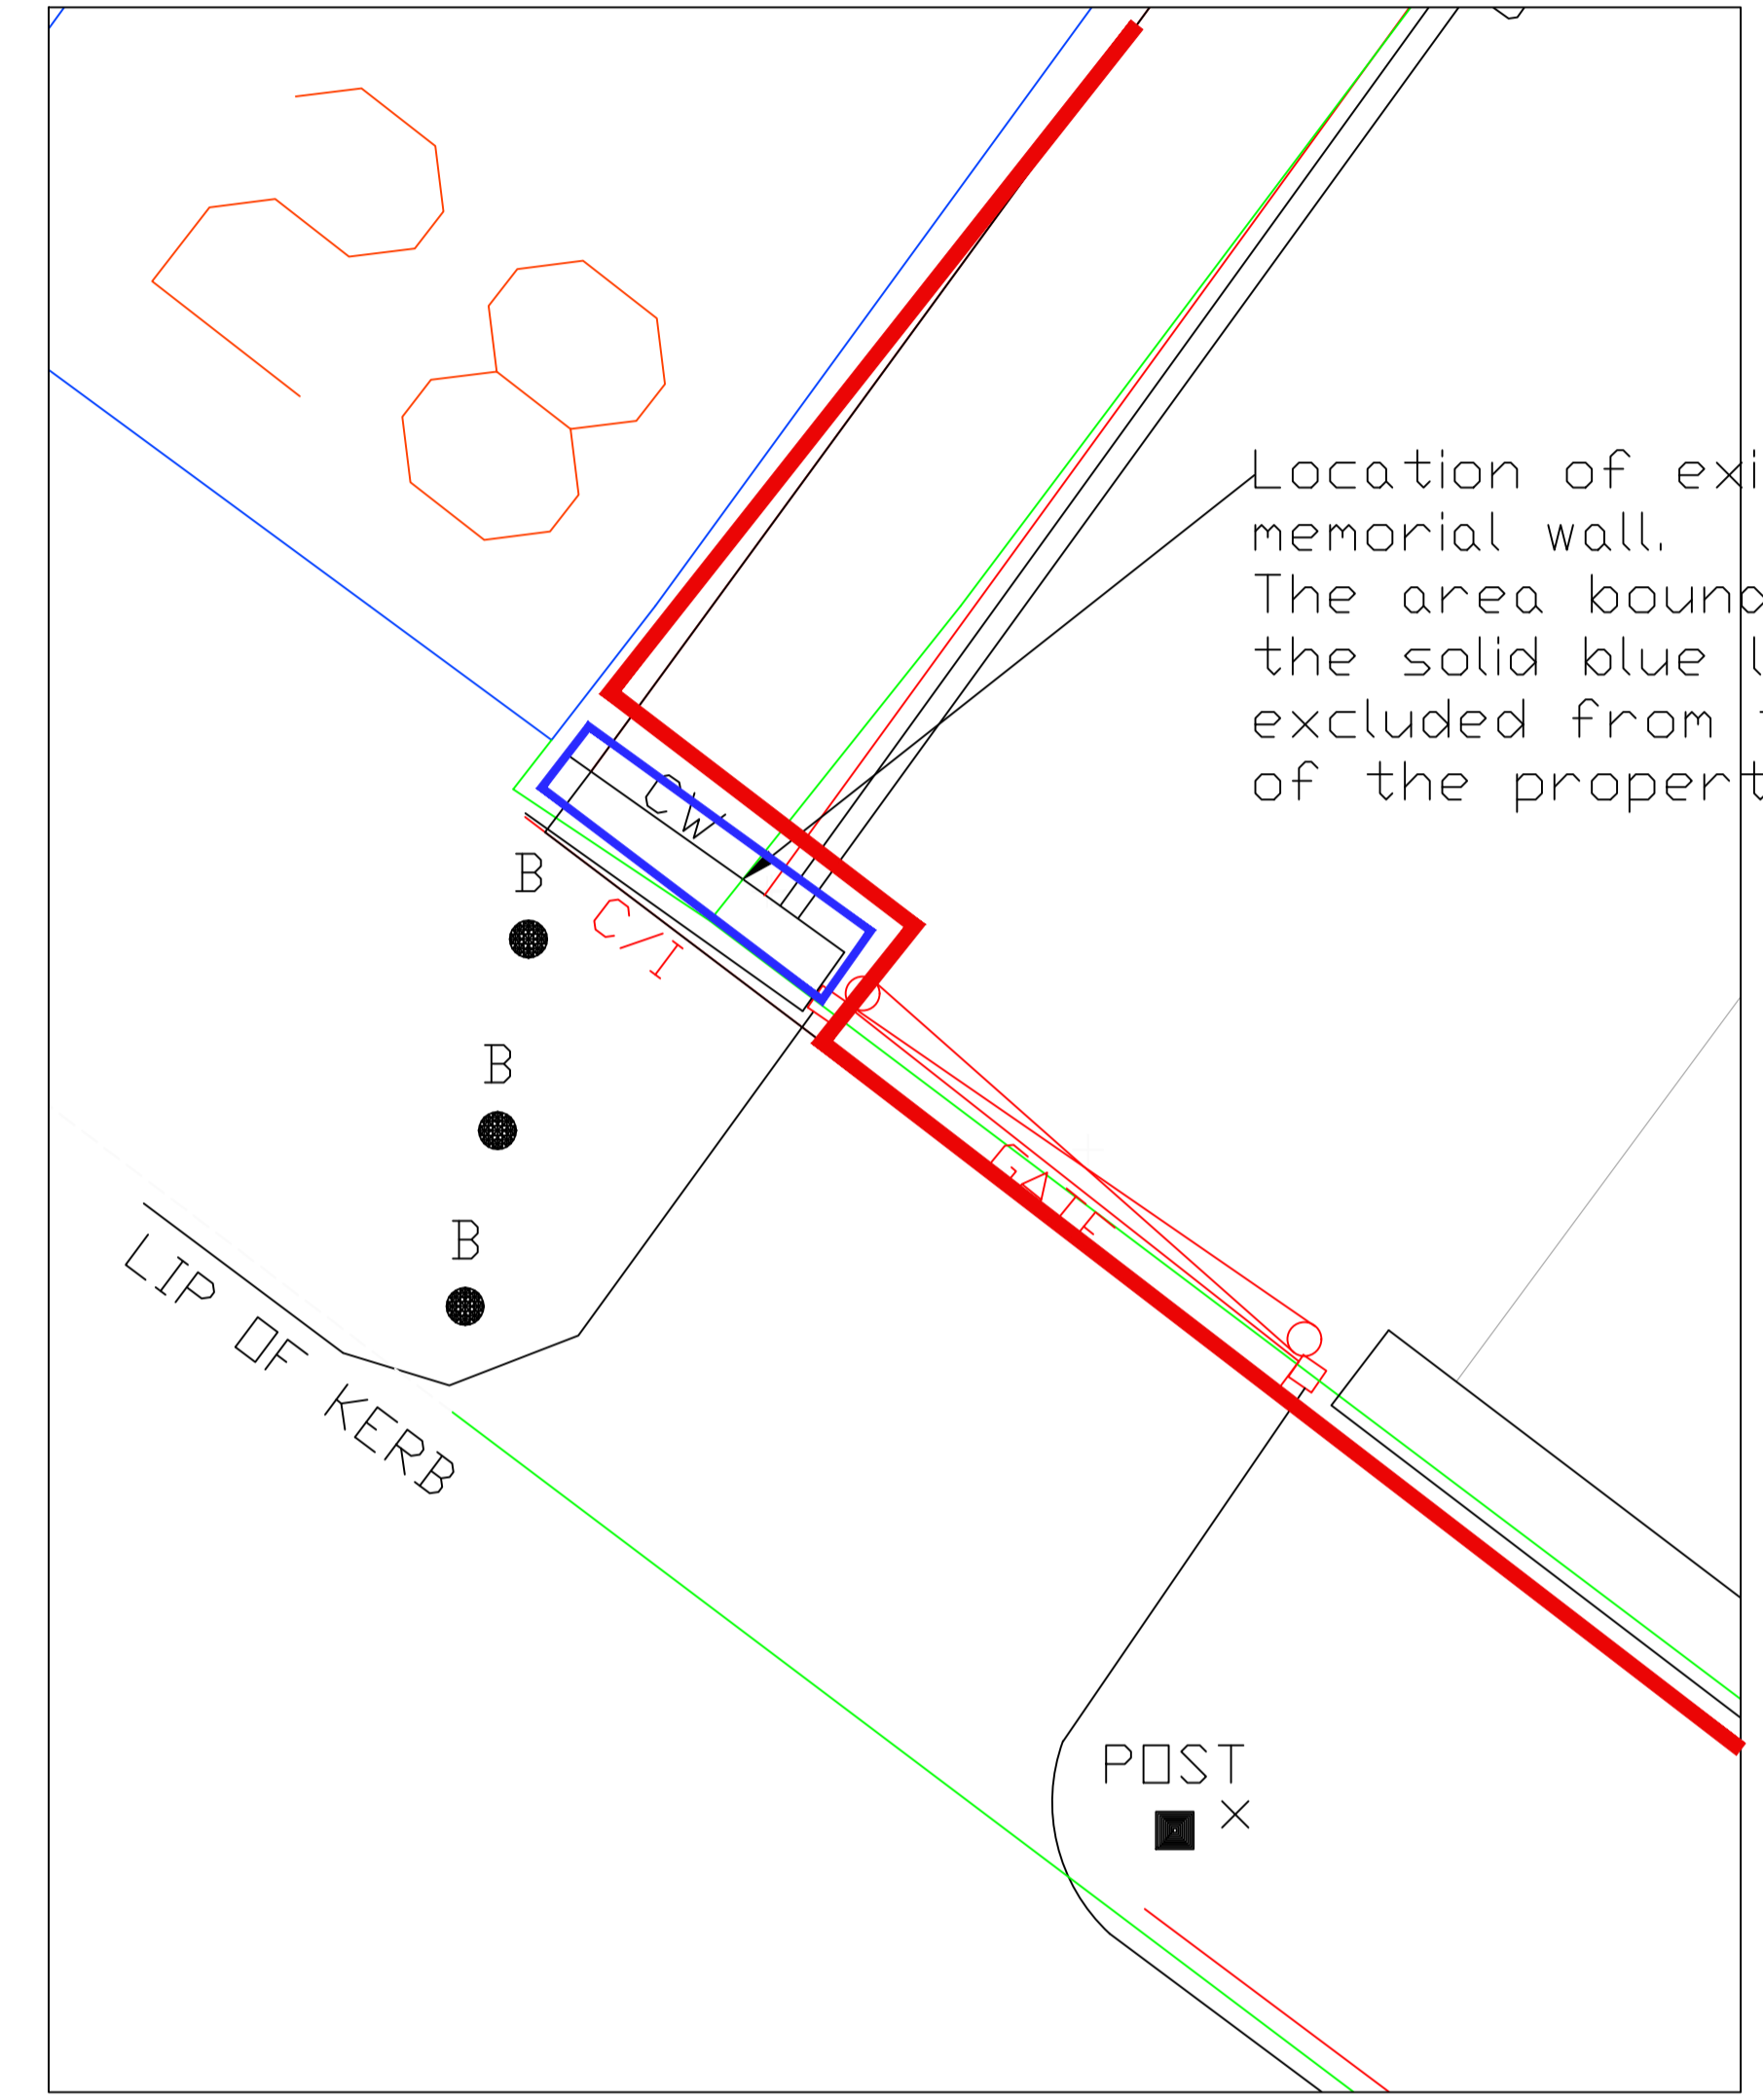

Revision		Drawn		Date	Chk'd
A		BH		08/22	TN
Corrections as per clients request					
Originator					
Project Number					
Project Title					
Disposal of the former Warrenpoint Police Station					
Site					
353					
Drawing Title					
Site Plan					
Drawn	Checked	Scale	Date	Rev	
BH	TN	1:200@A1	08/2022	A	
Drawing Number					
353-01					